



PLAN VIEW

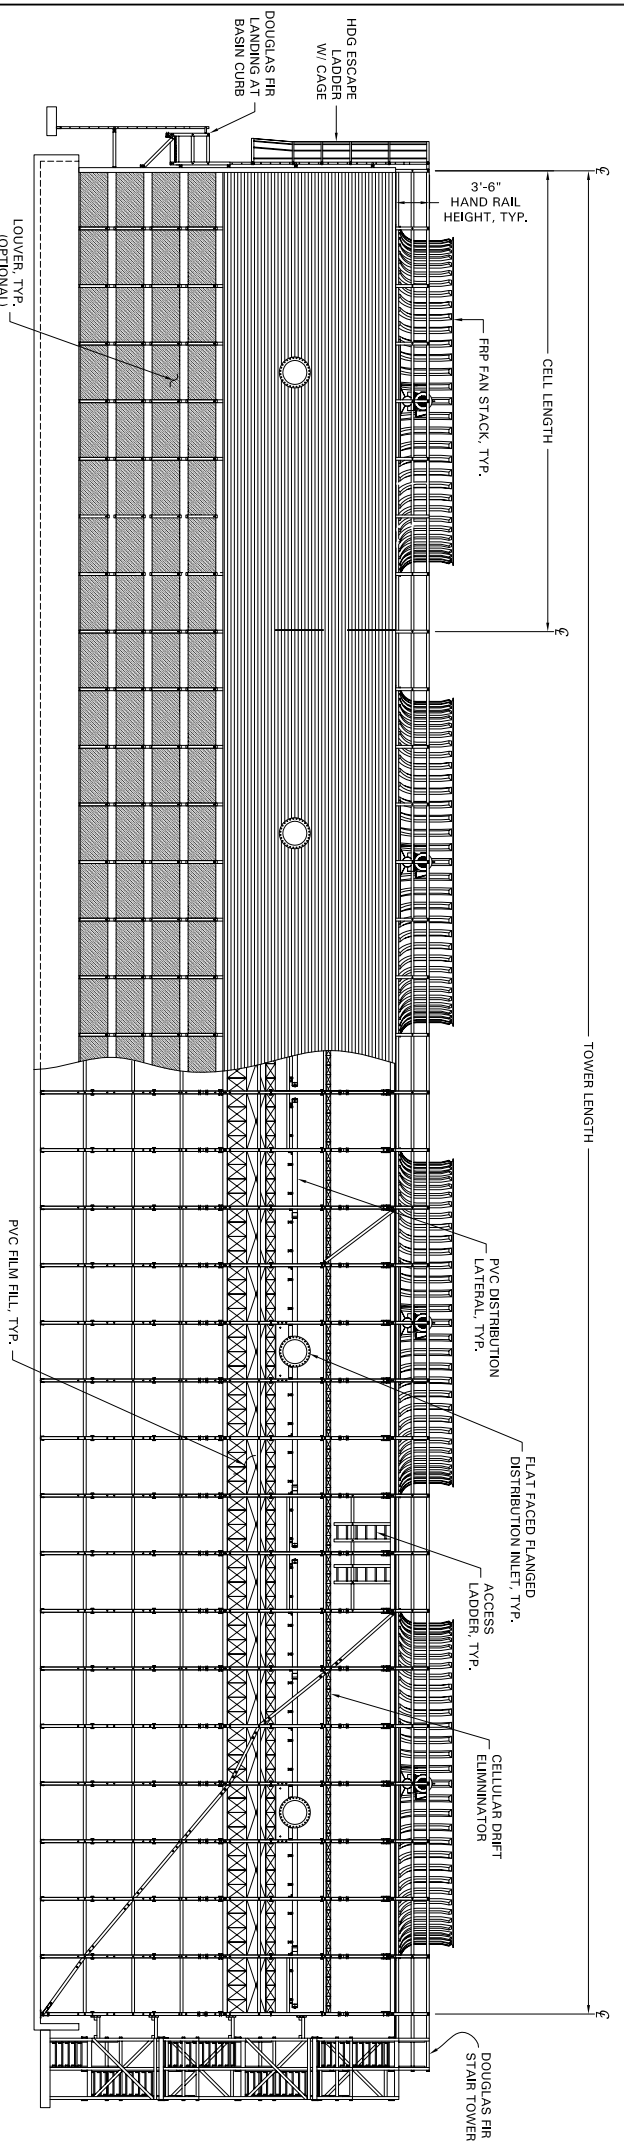

LONGITUDINAL ELEVATION

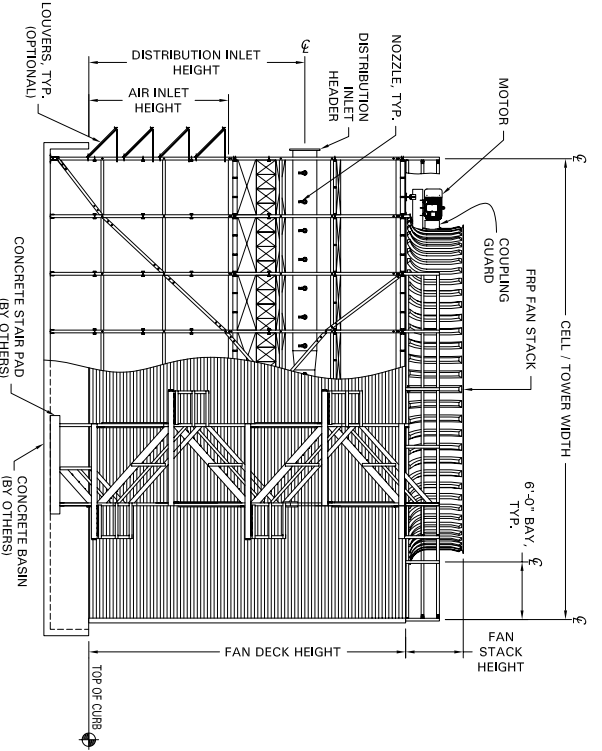

TRANSVERSE ELEVATION

PROJECT NAME AND LOCATION: <b>ETHANOL SERIES</b>		DWG NAME: <b>GENERAL ARRANGEMENT</b>		DRAWING NUMBER: <b>A-100</b>		JOB NUMBER: <b>1 of 1</b>		SHEET: <b>1 of 1</b>		REV: <b>0</b>	
SCALE: <b>NO SCALE</b>		COMMENTS									
THIS DRAWING IS THE SOLE PROPERTY OF COOLING TOWER DEPOT INC. USE SHALL BE LIMITED TO THE PROJECT FOR WHICH IT IS INTENDED. NO REPRODUCTION SHALL BE MADE NOR SHALL THIS INFORMATION BE MADE AVAILABLE TO THIRD PARTIES WITHOUT THE PRIOR WRITTEN CONSENT BY COOLING TOWER DEPOT INC. ANY AND ALL PROPRIETARY RIGHTS TO THIS INFORMATION AND DESIGN ARE THE SOLE PROPERTY OF COOLING TOWER DEPOT INC.											
REVISIONS											
REV.	DESCRIPTION	DESIGNED BY:	CHECKED BY:	APPROVED BY:	DATE:						
0											
1											
2											
3											
4											

**COOLING TOWER DEPOT, INC**  
**651 CORPORATE CIRCLE, STE. 206**  
**GOLDEN, CO. 80401**  
**720-746-1234**



DRAWING NUMBER:	A-100
REV:	0
SHEET:	1 of 1
JOB NUMBER:	NO SCALE