




## CSF Series Counterflow - Splash Fill - Pultruded FRP Structure.

Heavy duty industrial counterflow, available with pultruded FRP structure. Splash fill for poor water quality.

### CSF Series Cooling Tower Drawing

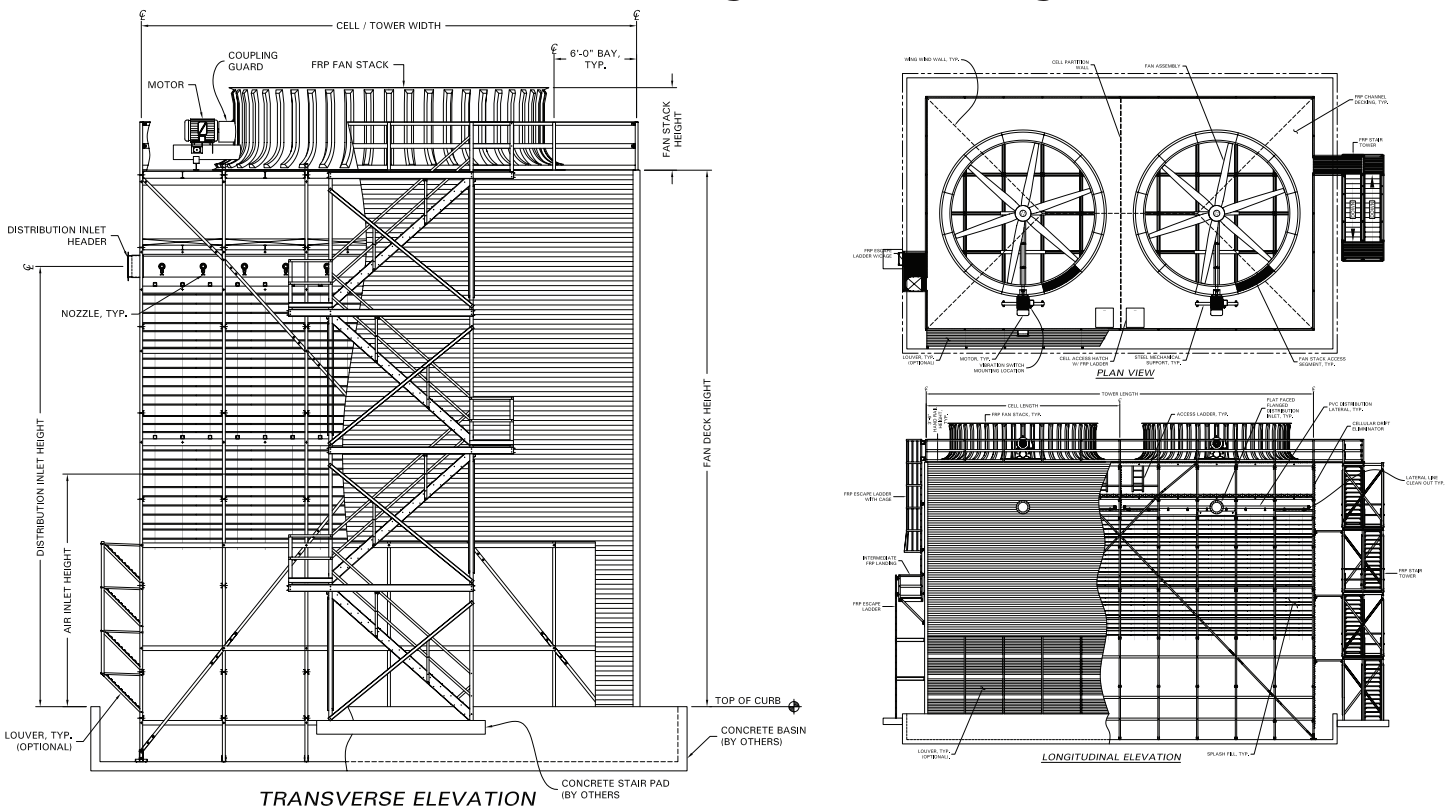

PROJECT NAME AND LOCATION:	CSF SERIES		
MODEL NO.:	GENERAL ARRANGEMENT		
DWG NAME:	A-100		
DRAWING NUMBER:	JOB NUMBER:	SHEET	REV:
A-100		1 of 1	0
SCALE:	NO SCALE		
COMMENTS:			

THIS DRAWING IS THE SOLE PROPERTY OF COOLING TOWER DEPOT INC. USE SHALL BE LIMITED TO THE PROJECT FOR WHICH IT IS INTENDED, NO REPRODUCTION SHALL BE MADE NOR SHALL THIS INFORMATION BE MADE AVAILABLE TO THIRD PARTIES WITHOUT THE PRIOR WRITTEN CONSENT BY COOLING TOWER DEPOT INC. ANY AND ALL PROPRIETARY RIGHTS TO THIS INFORMATION AND DESIGN ARE THE SOLE PROPERTY OF COOLING TOWER DEPOT INC.

REV.	DESCRIPTION	DESIGNED BY:	CHECKED BY:	APPROVED BY:	DATE:
0					
1					
2					
3					
4					

**COOLING TOWER DEPOT, INC**  
651 CORPORATE CIRCLE, STE. 206  
GOLDEN, CO 80401  
720-746-1234

REV:	0	SCALE:	NO SCALE
SHEET:	1 of 1		
JOB NUMBER:			
DRAWING NUMBER:	A-100		